




Jarrett Concrete Products 615-792-9332
 2012 Hwy 12 South, Ashland City, TN 37015

NOTES:
 ALL DIMENSIONS SUBJECT TO ALLOWABLE
 SPECIFICATIONS TOLERANCES
 AVAILABLE IN CLASS III, IV AND V

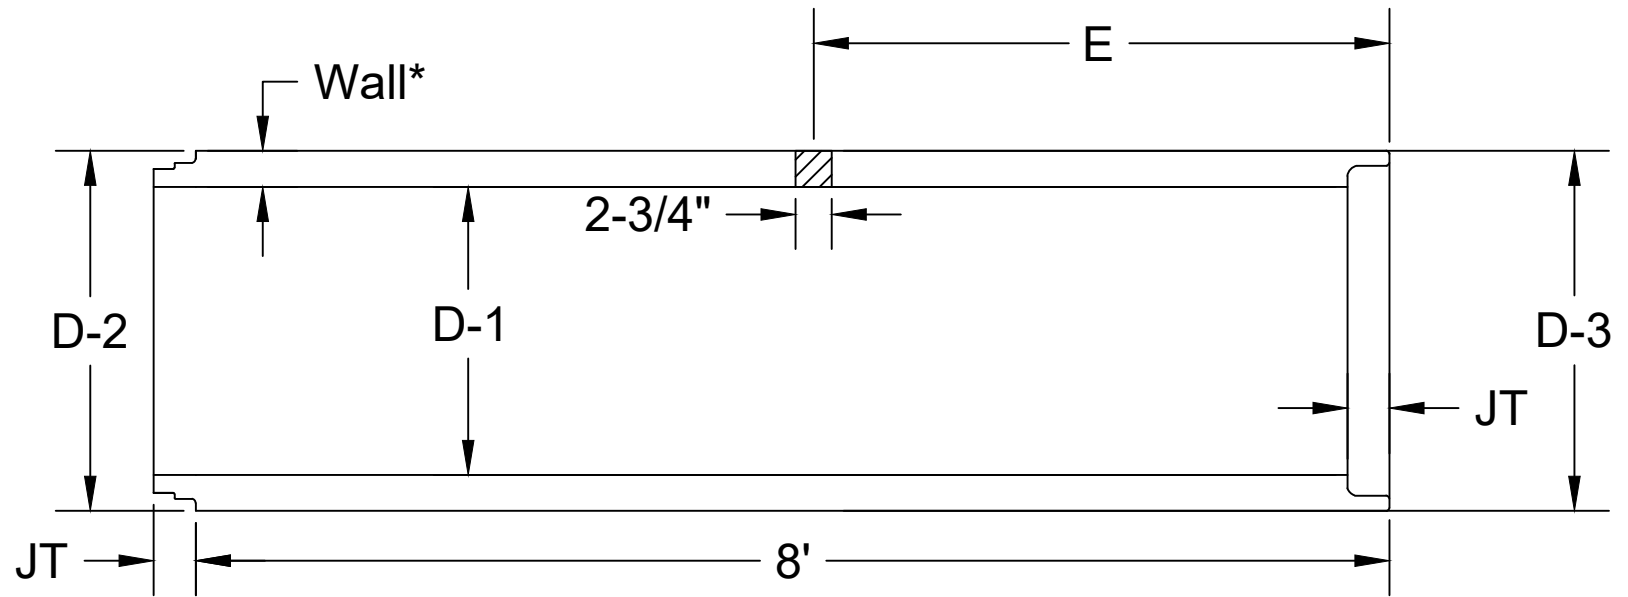

Pipe Dimension Chart

SIZE	WALL*	JT	D-1	D-2	D-3	E	Weight
54"	5-1/2"	4-1/4"	54"	65"	65-1/8"	47-1/4"	9,925 lbs.
60"	6"	4-3/4"	60"	72"	60-1/8"	48-7/8"	11,890 lbs.
72"	6-5/8"	5"	72"	85-1/4"	85-3/8"	48-7/8"	14,890 lbs.

54", 60", & 72" RCP

MATERIALS:
 CONCRETE: 4,000 PSI, TYPE I/II CEMENT
 CONFORMS TO ASTM C-76
 JOINT CONFORMS TO ASTM C-443

Date: 11-17-2023

Drawn By: L.Owen

(C-Wall)